


Pipe Route Schematic

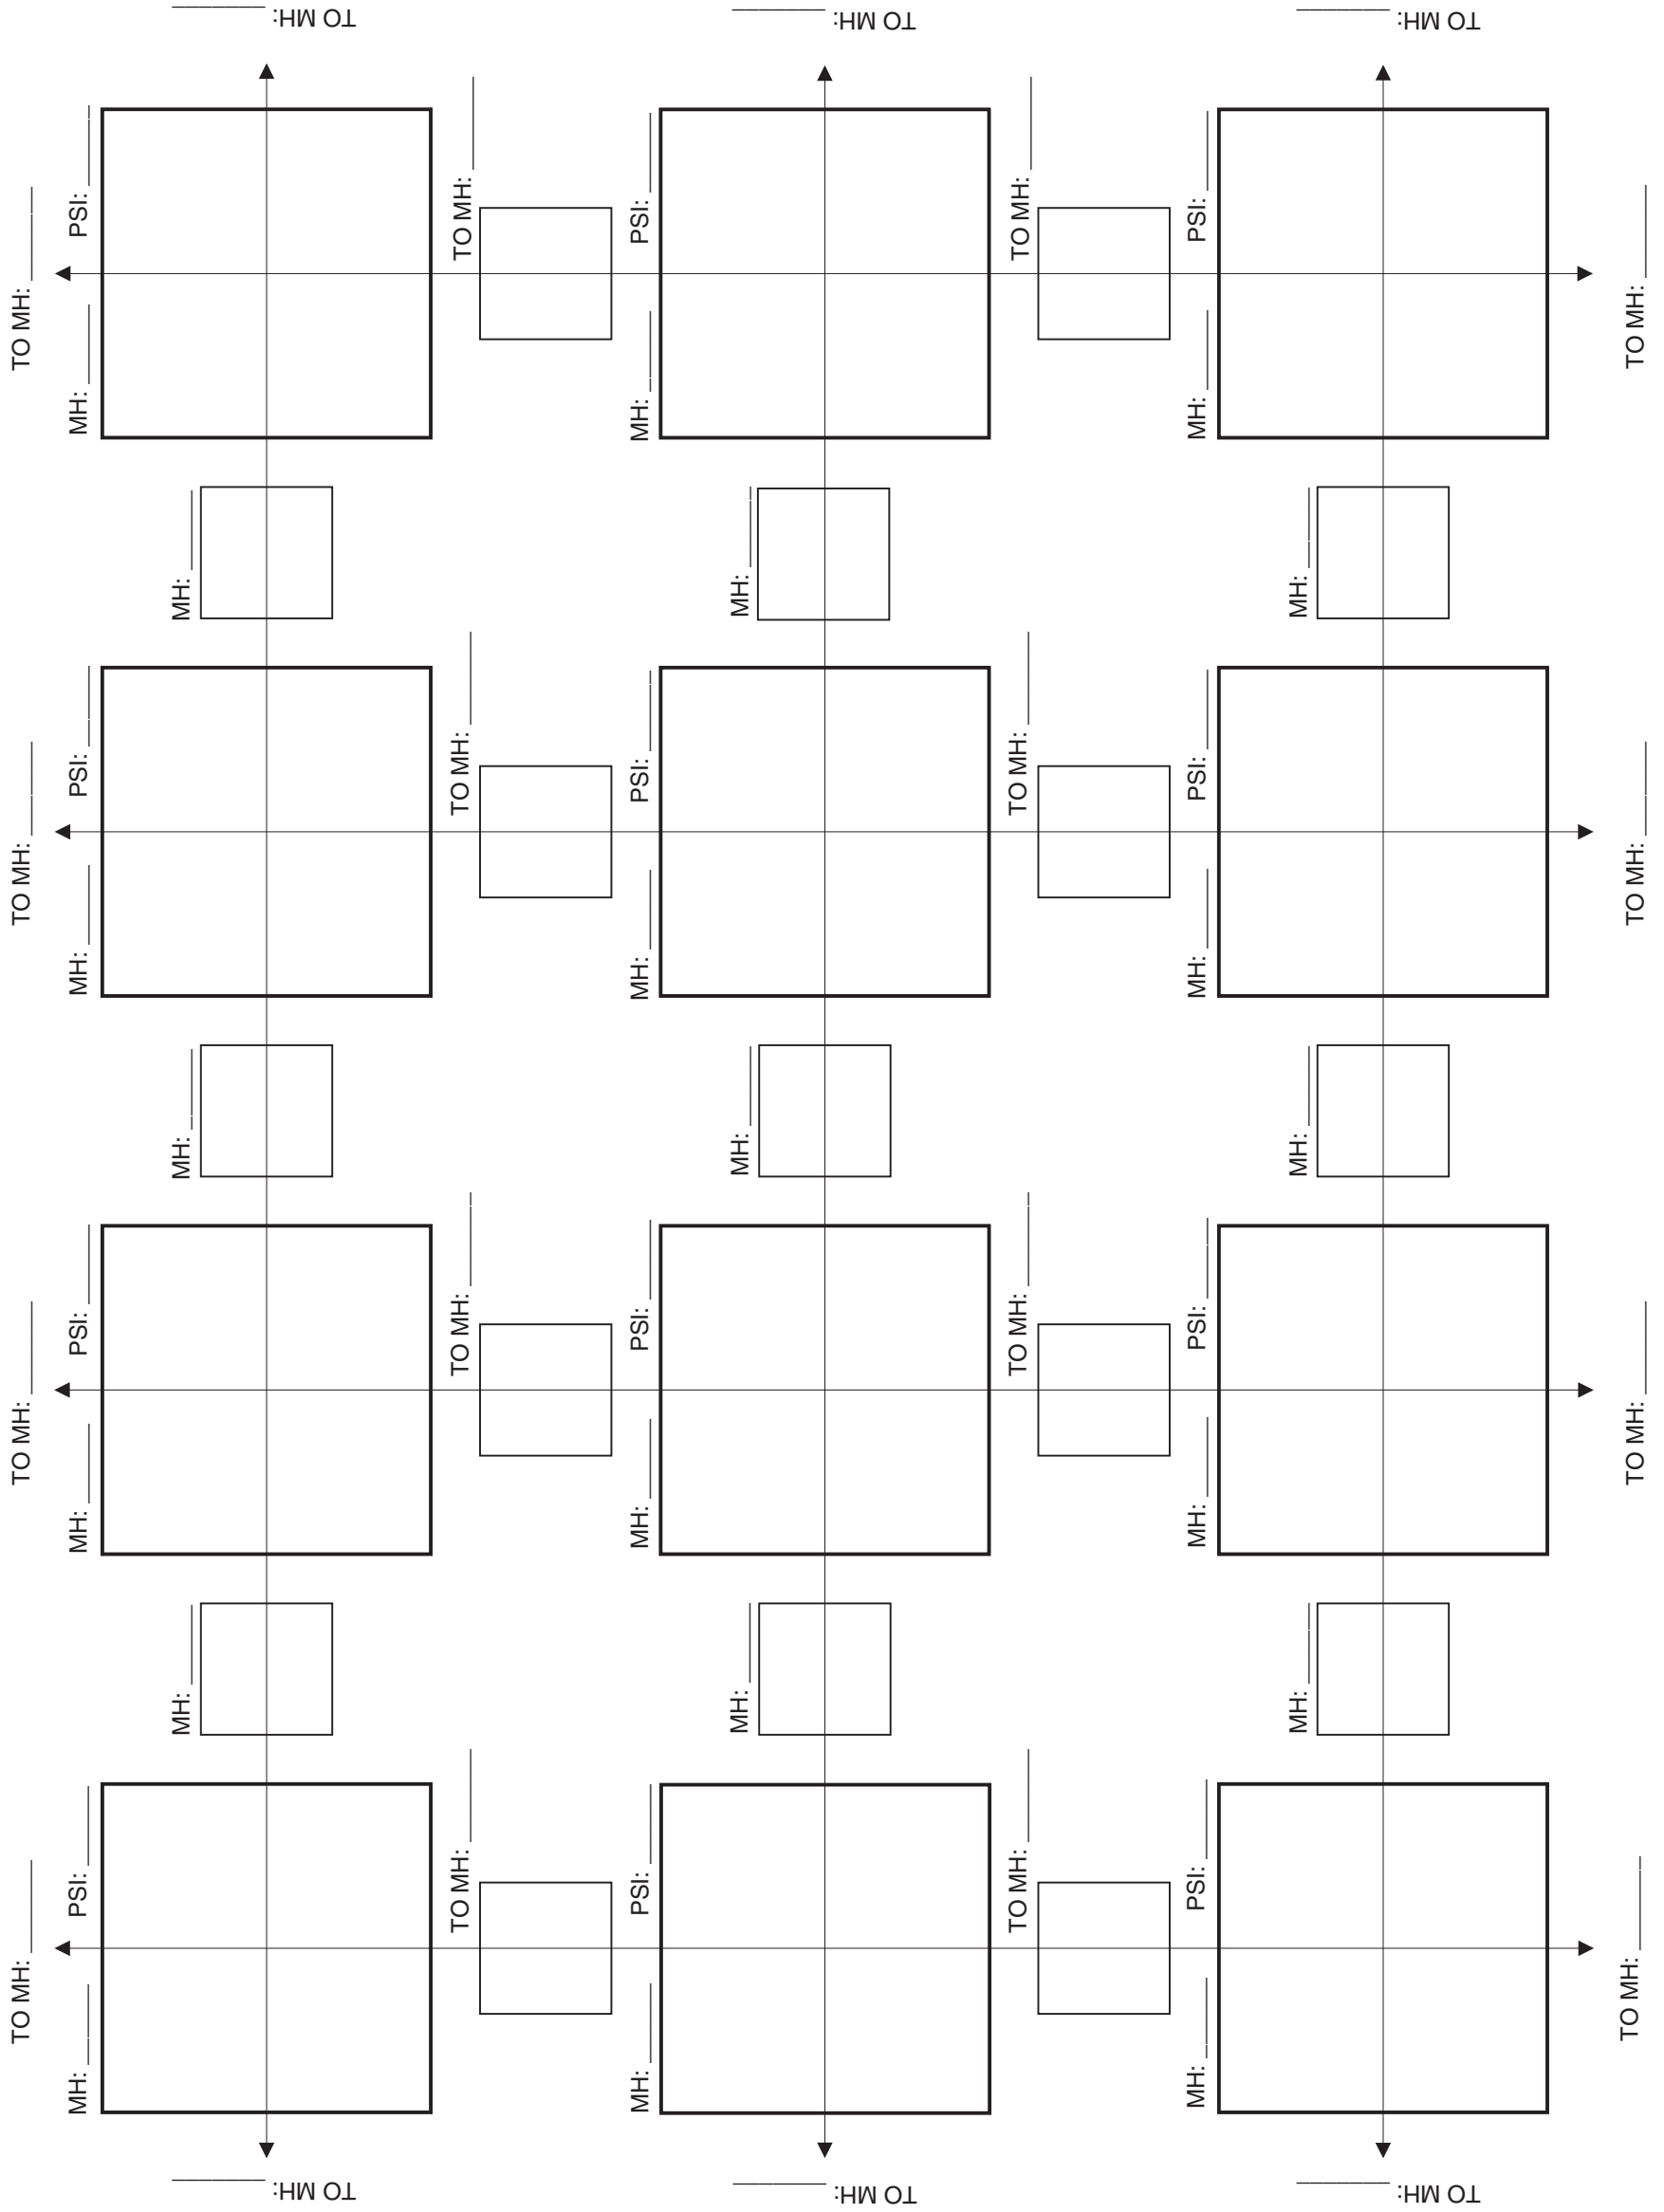

PIPE: _____ PSI: _____

**C.O. INFORMATION
FLOW TRANSDUCER:**
 RANGE: _____ FLOW: _____
 FLOW FINDER #: _____
 SIZE: _____ FLOW: _____
 W=9.5 X=19.0 Y=0-47.5 Z=0-95

LEAKS: _____

NOTES: _____

